


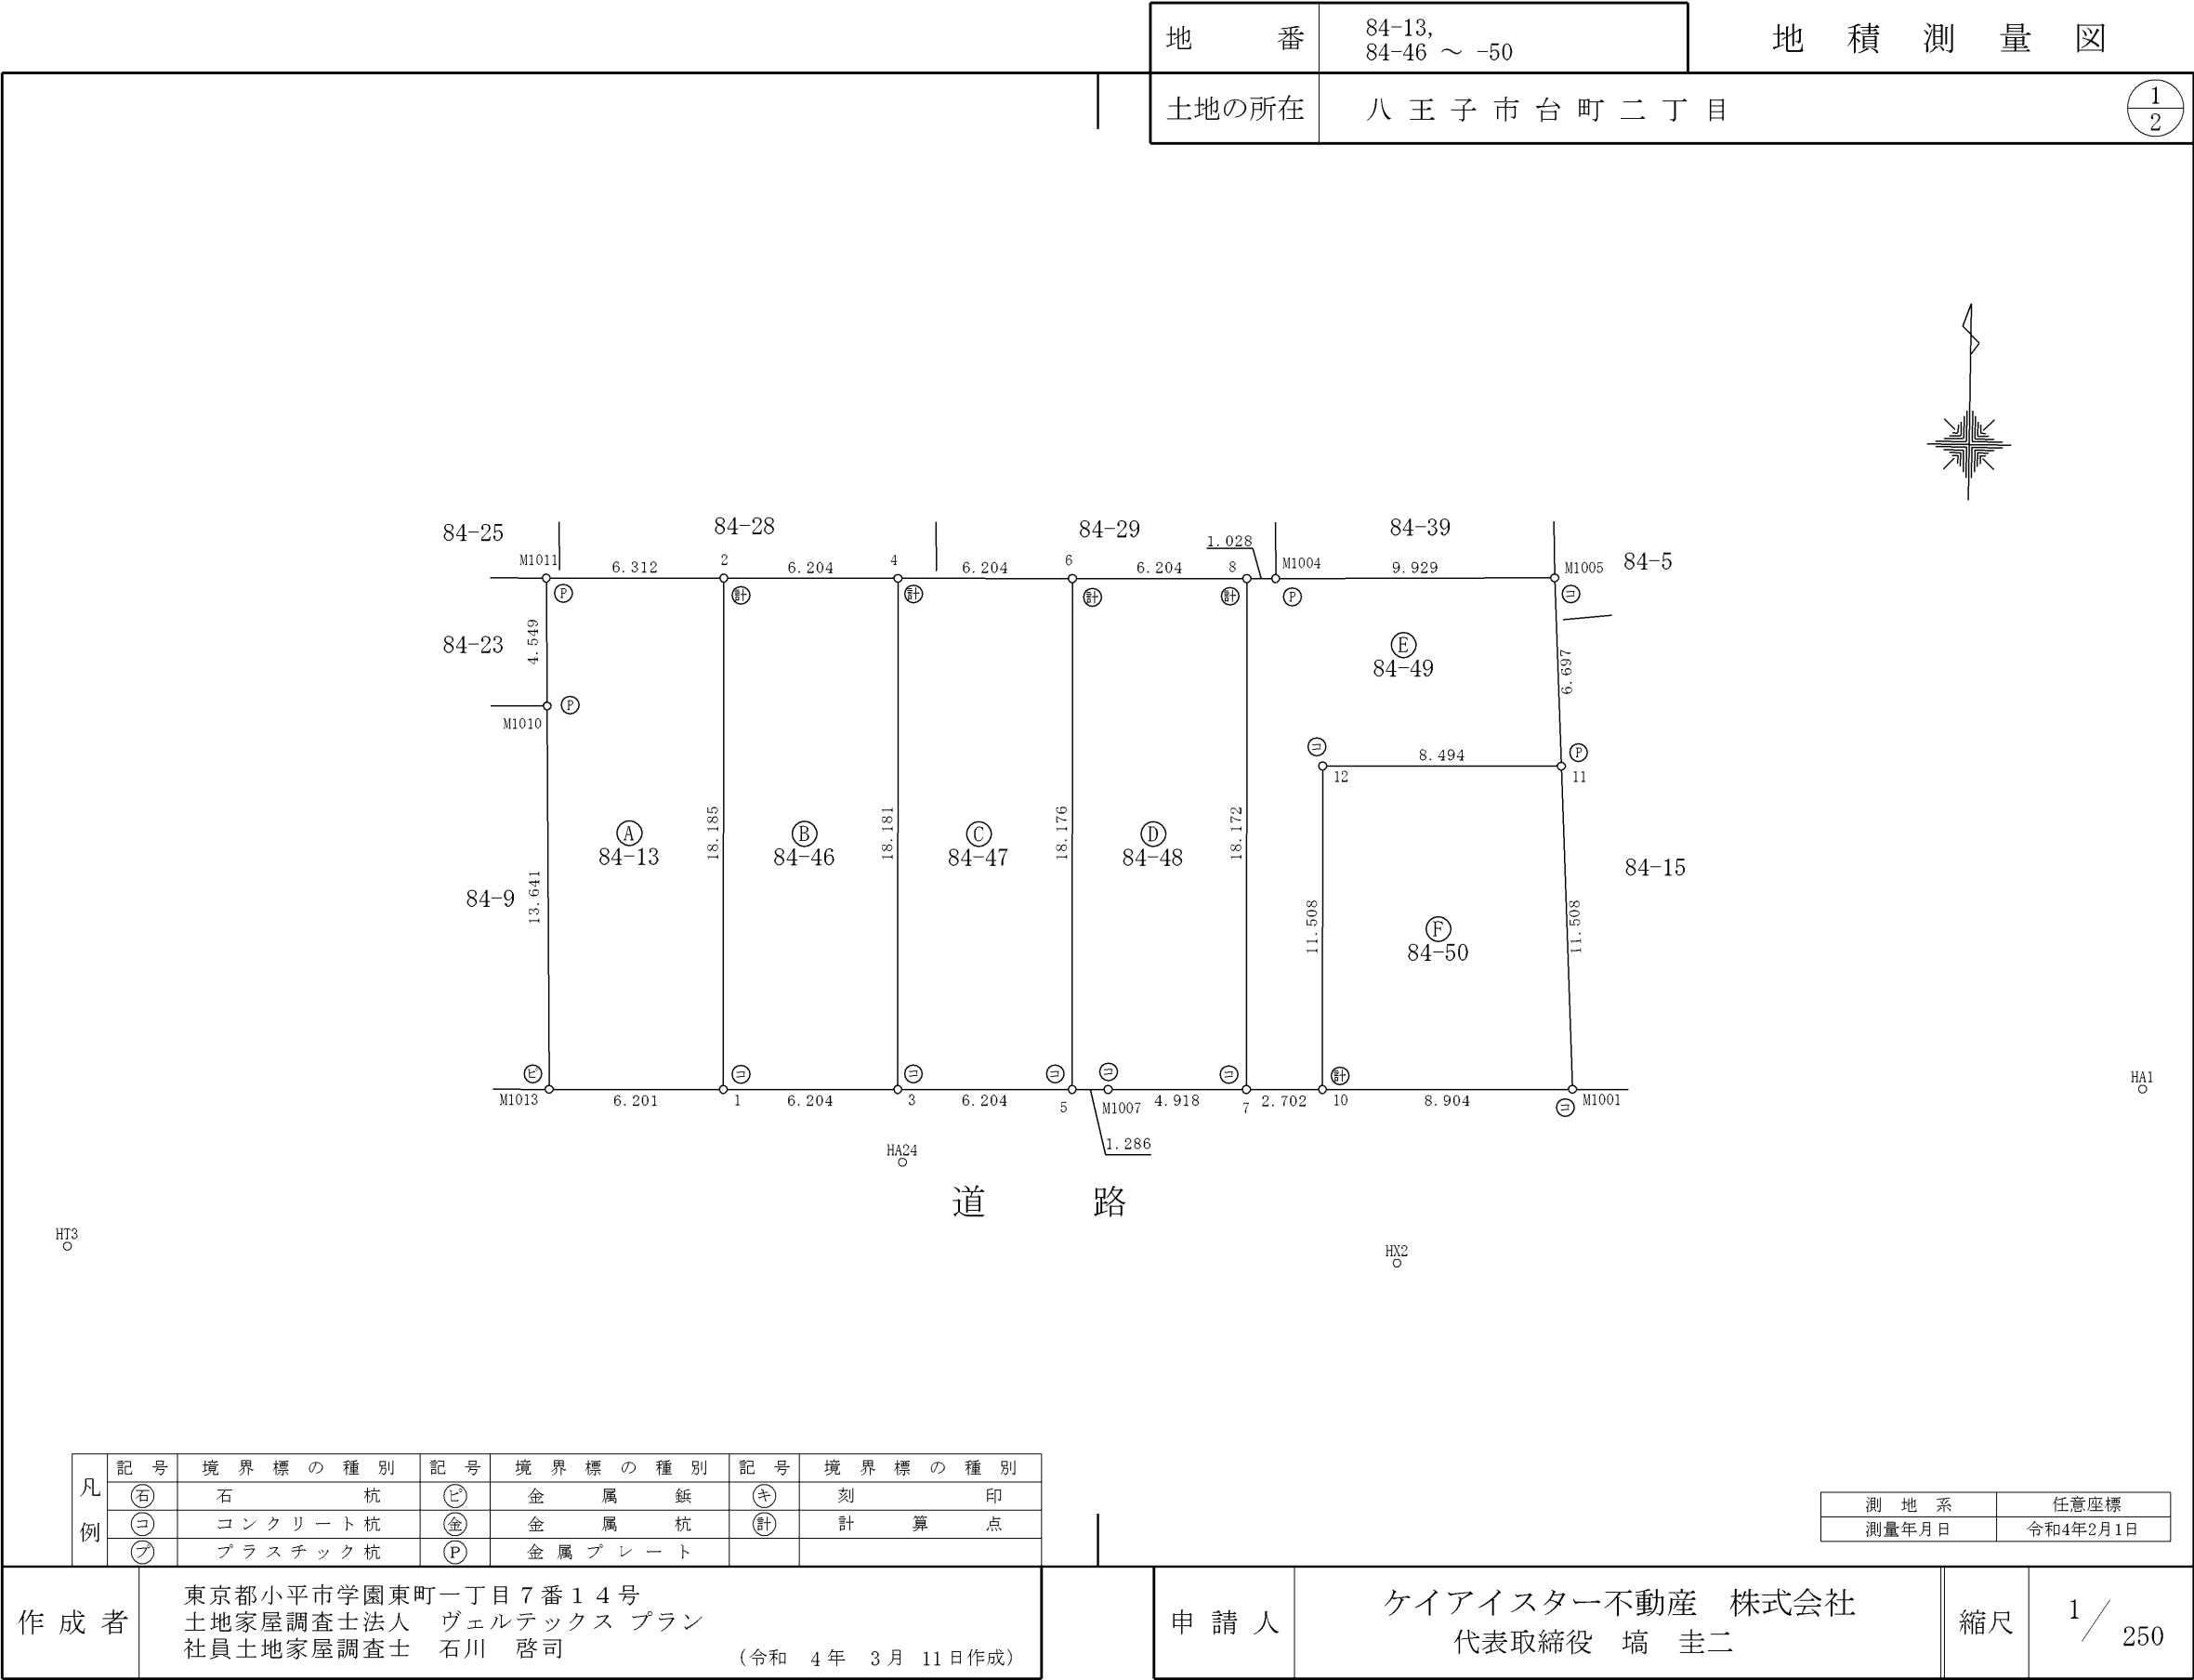

地 番		84-13, 84-46 ～ -50		地 積 測 量 図	
土地の所在		八 王 子 市 台 町 二 丁 目	
		恒 久 的 地 物 の 座 標 値 <table><tr><td>測 点 名</td><td>X 座 標</td><td>Y 座 標</td><td>種 類</td></tr><tr><td>HX2</td><td>-39117.464</td><td>-46096.471</td><td>コンクリート杭</td></tr><tr><td>HA24</td><td>-39114.165</td><td>-46114.126</td><td>人孔刻み</td></tr><tr><td>HT3</td><td>-39117.642</td><td>-46143.796</td><td>金属板</td></tr><tr><td>HA1</td><td>-39110.831</td><td>-46070.039</td><td>コンクリート杭</td></tr></table> 座 標 求 積 表 <table><tr><td>地 番</td><td colspan="4">㊦ 84-13</td></tr><tr><td>測 点 名</td><td>X 座 標</td><td>Y 座 標</td><td>X n+1－X n-1</td><td>Y (X n+1－X n-1)</td></tr><tr><td>2</td><td>-39093.496</td><td>-46120.830</td><td>18.083</td><td>-834002.968890</td></tr><tr><td>M1011</td><td>-39093.596</td><td>-46127.142</td><td>-4.648</td><td>214398.956016</td></tr><tr><td>M1010</td><td>-39098.144</td><td>-46127.041</td><td>-18.186</td><td>838866.367626</td></tr><tr><td>M1013</td><td>-39111.782</td><td>-46126.743</td><td>-13.535</td><td>624325.466505</td></tr><tr><td>1</td><td>-39111.679</td><td>-46120.542</td><td>18.286</td><td>-843360.231012</td></tr><tr><td colspan="3" rowspan="3"></td><td>倍 面 積</td><td>227.590245</td></tr><tr><td>面 積</td><td>113.7951225</td></tr><tr><td>地 積</td><td>113.79㎡</td></tr></table> <table><tr><td>地 番</td><td colspan="4">㊦ 84-46</td></tr><tr><td>測 点 名</td><td>X 座 標</td><td>Y 座 標</td><td>X n+1－X n-1</td><td>Y (X n+1－X n-1)</td></tr><tr><td>4</td><td>-39093.398</td><td>-46114.626</td><td>18.081</td><td>-833798.552706</td></tr><tr><td>2</td><td>-39093.496</td><td>-46120.830</td><td>-18.281</td><td>843134.893230</td></tr><tr><td>1</td><td>-39111.679</td><td>-46120.542</td><td>-18.081</td><td>833905.519902</td></tr><tr><td>3</td><td>-39111.577</td><td>-46114.338</td><td>18.281</td><td>-843016.212978</td></tr><tr><td colspan="3" rowspan="3"></td><td>倍 面 積</td><td>225.647448</td></tr><tr><td>面 積</td><td>112.8237240</td></tr><tr><td>地 積</td><td>112.82㎡</td></tr></table>				測 点 名	X 座 標	Y 座 標	種 類	HX2	-39117.464	-46096.471	コンクリート杭	HA24	-39114.165	-46114.126	人孔刻み	HT3	-39117.642	-46143.796	金属板	HA1	-39110.831	-46070.039	コンクリート杭	地 番	㊦ 84-13				測 点 名	X 座 標	Y 座 標	X n+1－X n-1	Y (X n+1－X n-1)	2	-39093.496	-46120.830	18.083	-834002.968890	M1011	-39093.596	-46127.142	-4.648	214398.956016	M1010	-39098.144	-46127.041	-18.186	838866.367626	M1013	-39111.782	-46126.743	-13.535	624325.466505	1	-39111.679	-46120.542	18.286	-843360.231012				倍 面 積	227.590245	面 積	113.7951225	地 積	113.79㎡	地 番	㊦ 84-46				測 点 名	X 座 標	Y 座 標	X n+1－X n-1	Y (X n+1－X n-1)	4	-39093.398	-46114.626	18.081	-833798.552706	2	-39093.496	-46120.830	-18.281	843134.893230	1	-39111.679	-46120.542	-18.081	833905.519902	3	-39111.577	-46114.338	18.281	-843016.212978				倍 面 積	225.647448	面 積	112.8237240	地 積	112.82㎡
測 点 名	X 座 標	Y 座 標	種 類	
HX2	-39117.464	-46096.471	コンクリート杭	
HA24	-39114.165	-46114.126	人孔刻み	
HT3	-39117.642	-46143.796	金属板	
HA1	-39110.831	-46070.039	コンクリート杭	
地 番	㊦ 84-13	
測 点 名	X 座 標	Y 座 標	X n+1－X n-1	Y (X n+1－X n-1)	
2	-39093.496	-46120.830	18.083	-834002.968890	
M1011	-39093.596	-46127.142	-4.648	214398.956016	
M1010	-39098.144	-46127.041	-18.186	838866.367626	
M1013	-39111.782	-46126.743	-13.535	624325.466505	
1	-39111.679	-46120.542	18.286	-843360.231012	
			倍 面 積	227.590245	
			面 積	113.7951225	
			地 積	113.79㎡	
地 番	㊦ 84-46	
測 点 名	X 座 標	Y 座 標	X n+1－X n-1	Y (X n+1－X n-1)	
4	-39093.398	-46114.626	18.081	-833798.552706	
2	-39093.496	-46120.830	-18.281	843134.893230	
1	-39111.679	-46120.542	-18.081	833905.519902	
3	-39111.577	-46114.338	18.281	-843016.212978	
			倍 面 積	225.647448	
			面 積	112.8237240	
			地 積	112.82㎡	

㊦ 84-48

地 番	㊦ 84-48			
測 点 名	X 座 標	Y 座 標	X n+1－X n-1	Y (X n+1－X n-1)
8	-39093.201	-46102.218	18.071	-833113.181478
6	-39093.300	-46108.422	-18.273	842539.195206
5	-39111.474	-46108.134	-18.153	837000.956502
M1007	-39111.453	-46106.848	0.103	-4749.005344
7	-39111.371	-46101.930	18.252	-841452.426360
			倍 面 積	225.538526
			面 積	112.7692630
			地 積	112.76㎡

㊦ 84-49

地 番	㊦ 84-49			
測 点 名	X 座 標	Y 座 標	X n+1－X n-1	Y (X n+1－X n-1)
M1005	-39092.995	-46091.262	6.499	-299547.111738
M1004	-39093.185	-46101.190	-0.206	9496.845140
8	-39093.201	-46102.218	-18.186	838414.936548
7	-39111.371	-46101.930	-18.125	835597.481250
10	-39111.326	-46099.228	11.552	-532538.281856
12	-39099.819	-46099.410	11.642	-536689.331220
11	-39099.684	-46090.917	6.824	-314524.417608
			倍 面 積	210.120516
			面 積	105.0602580
			地 積	105.06㎡

㊦ 84-50

地 番	㊦ 84-50			
測 点 名	X 座 標	Y 座 標	X n+1－X n-1	Y (X n+1－X n-1)
11	-39099.684	-46090.917	11.358	-523500.635286
12	-39099.819	-46099.410	-11.642	536689.331220
10	-39111.326	-46099.228	-11.358	523595.031624
M1001	-39111.177	-46090.325	11.642	-536583.563650
			倍 面 積	200.163908
			面 積	100.0819540
			地 積	100.08㎡

合 計

657.3262715㎡

作 成 者

東京都小平市学園東町一丁目7番14号
土地家屋調査士法人 ヴェルテックス プラン
社員土地家屋調査士 石川 啓司
(令和 4 年 3 月 11 日作成)

申 請 人

ケイアイスター不動産 株式会社
代表取締役 塙 圭二

縮尺

1／